


NACKA KOMMUN
BYGGLOVENHETEN
2009-01-27
2330058/2009



				NAC733/SE_(22366)	
Tele2 Sverige AB Box 62, 164 94 KISTA Phone: + 46 8 56 26 40 00		NCC Construction Sverige AB 170 80 SOLNA Phone: + 46 8 55 85 10 00		JARLABERG X=65 794 75	
ISSUE DATE: 2009-01-20		DRAWN BY: LARSPALMQ		SICKLAÖN_14:1 Y=16 34 950	
REVISION DATE: REV_DATE		REVISION BY: REV_BY		ÖVERSIKT Z=62 möh	
DRAWING ID:				REV	


COUNTY MUNICIPALDISCIPLINE

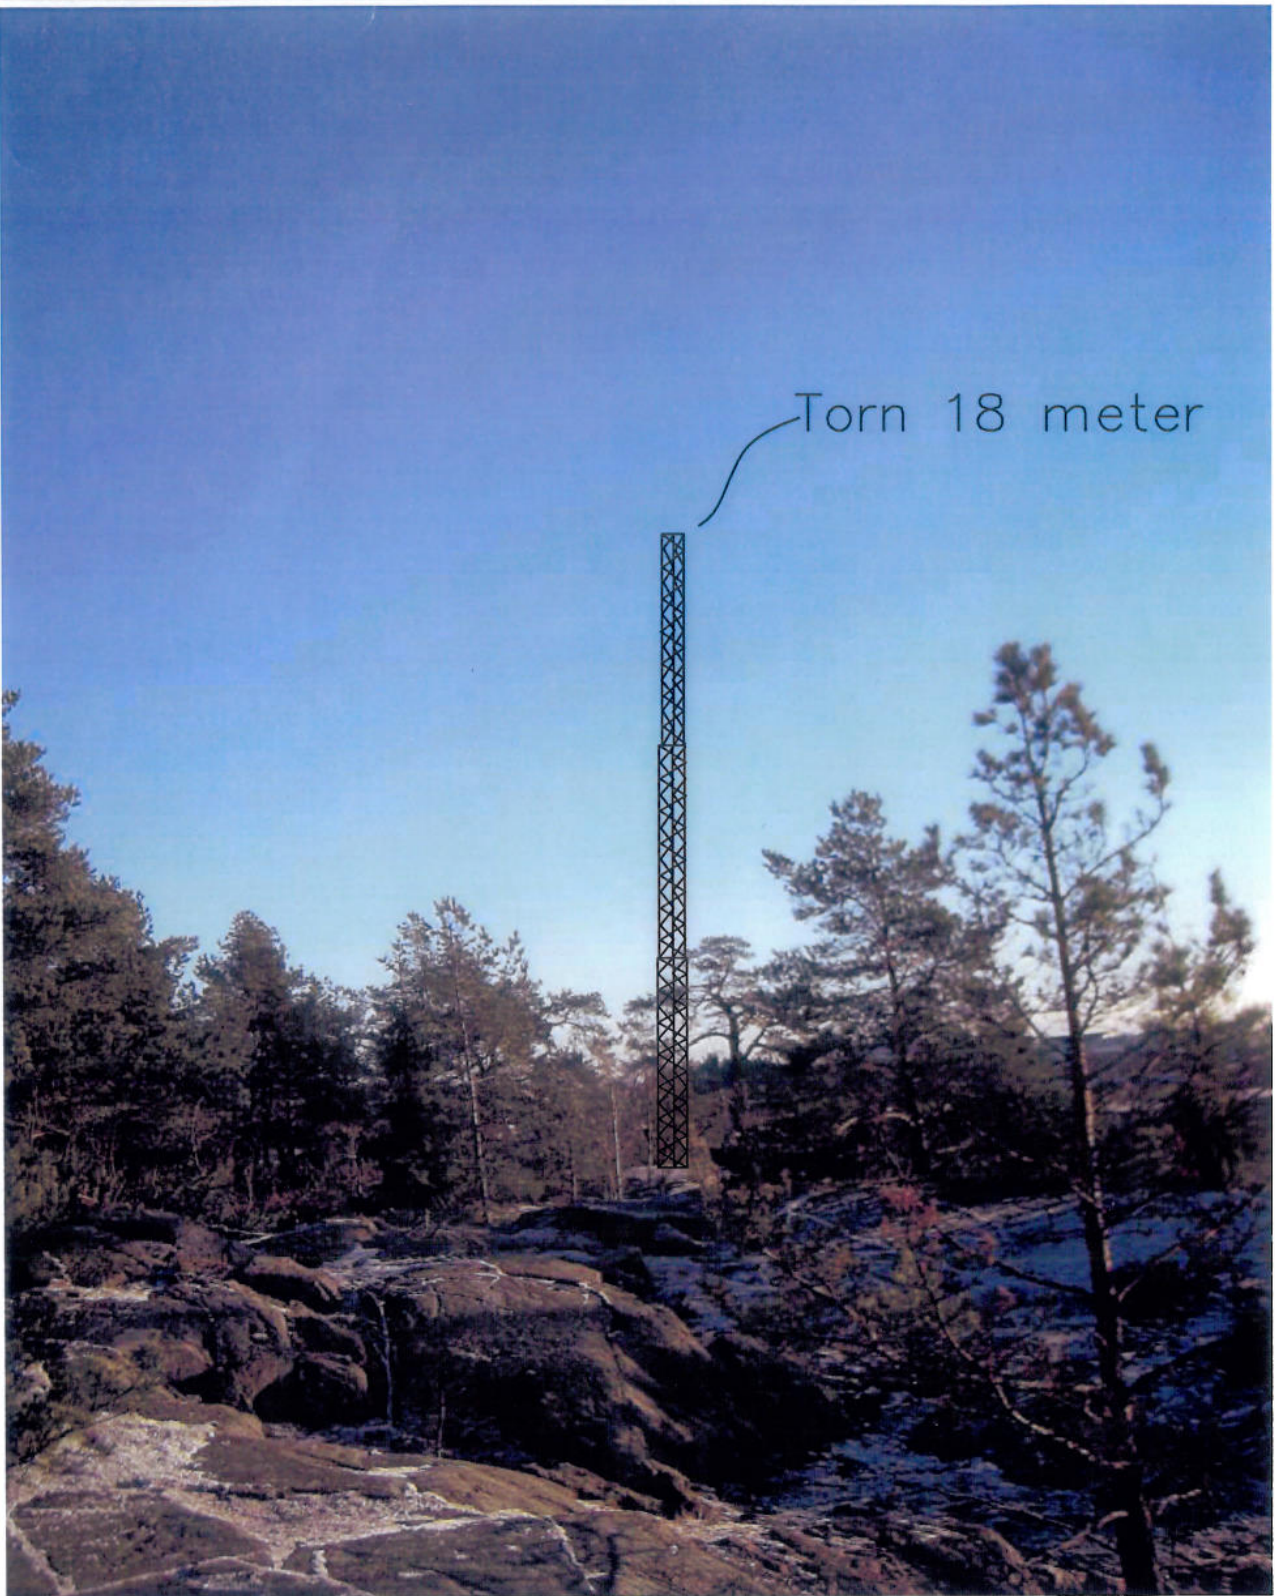


Torn 18 meter

Vy mot nordöst

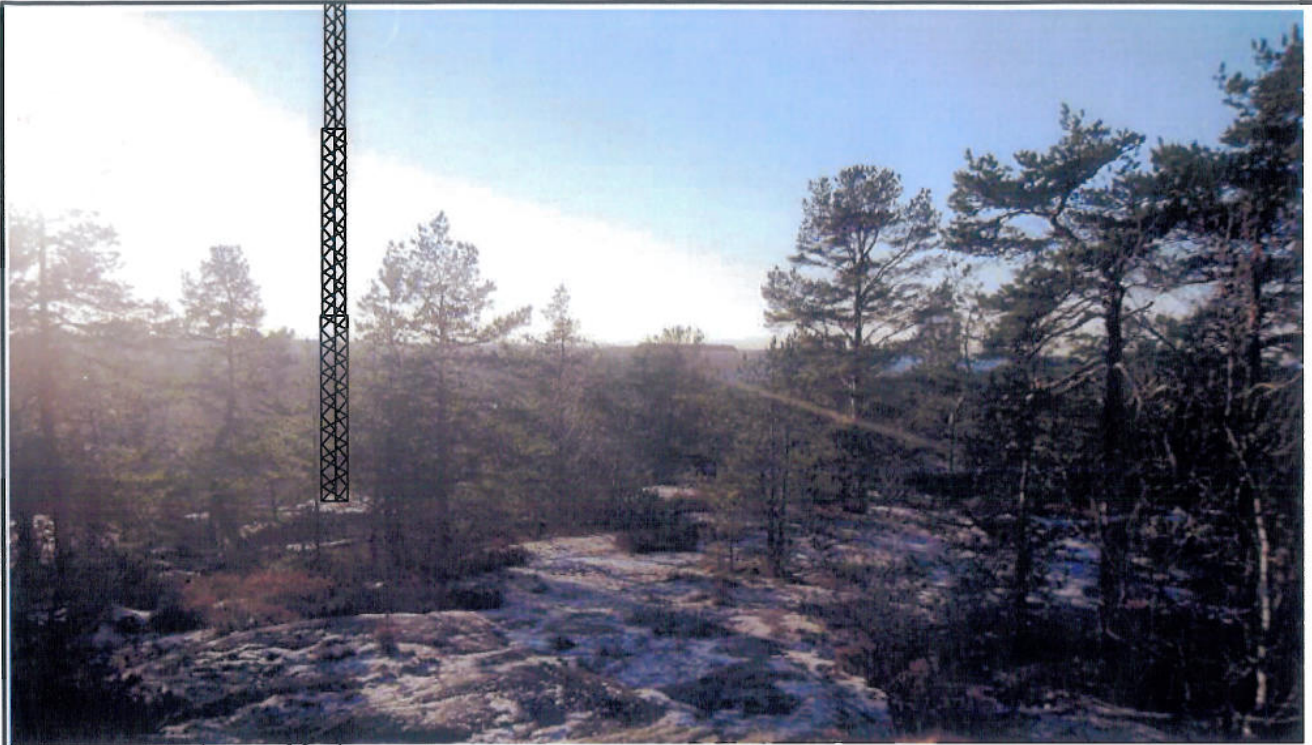

 Tele2 Sverige AB Box 62, 104 94 KISTA Phone: + 46 8 56 26 40 00		 NCC Construction Sverige AB 170 80 SOLNA Phone: + 46 8 65 85 10 00		NAC733/SE_(22366) JARLABERG SICKLAÖN_14:1 ÖVERSIKT		NACKA KOMMUN BYGGLOVENHETEN 2009-01-27	
ISSUE DATE:	DRAWN BY:	REVISION DATE:	REVISION BY:	DRAWING ID:		REV	
2009-01-20	LARSPALMQ	REV_DATE	REV_BY				
COUNTY MUNICIPALDISCIPLINE						2330058/2009	

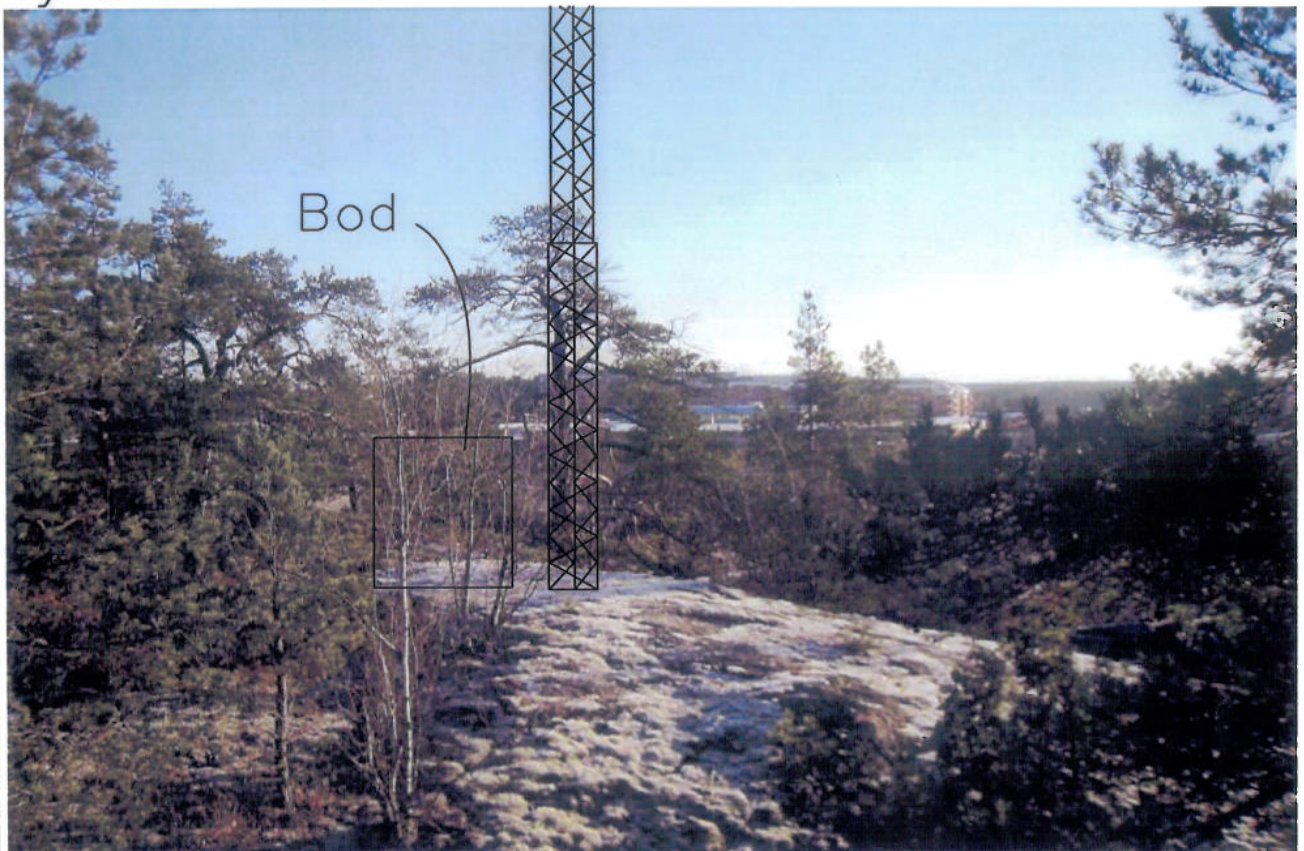


Vy mot söder





Vy mot nordöst

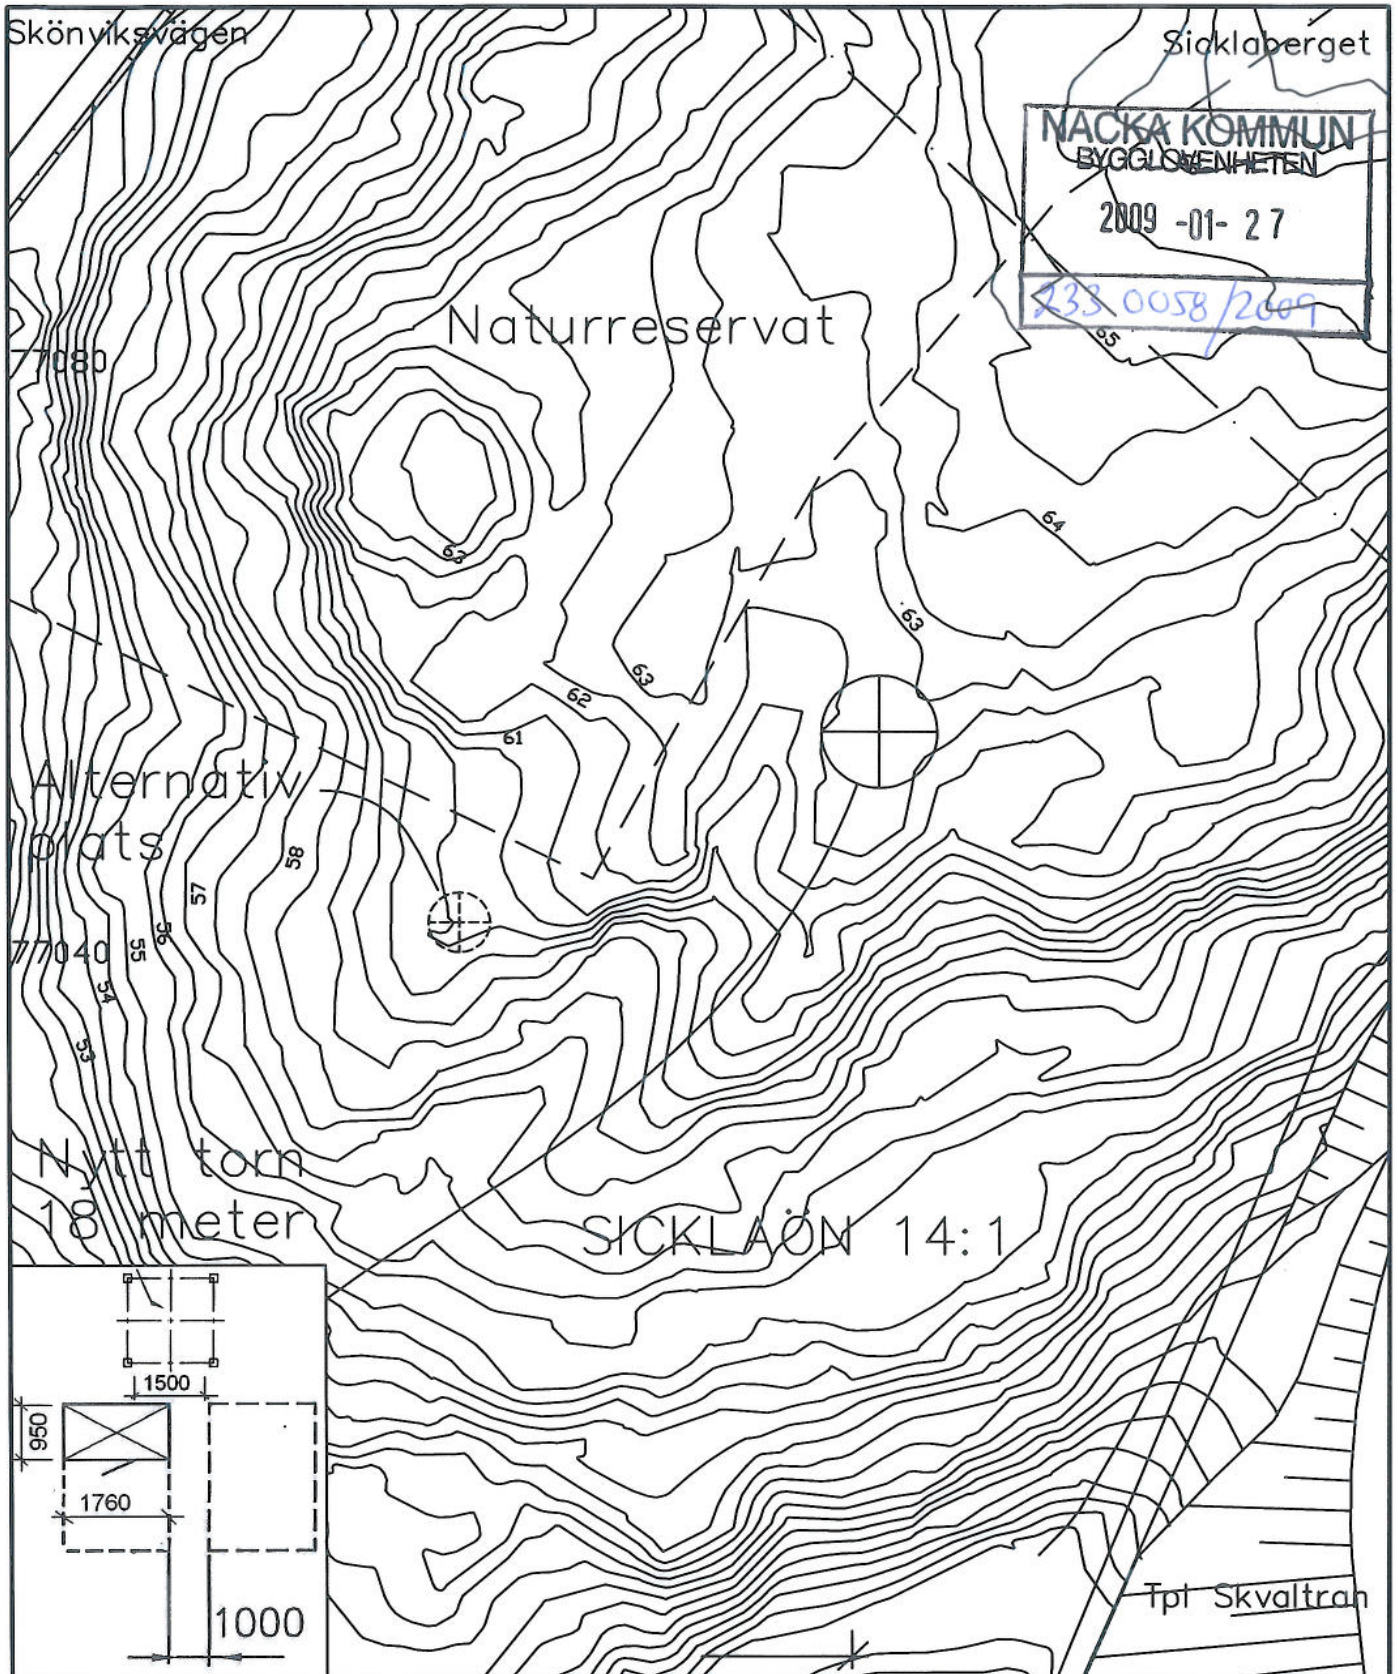
 Tele2 Sverige AB Box 62, 164 94 KISTA Phone: + 46 8 56 26 40 00		 NCC Construction Sverige AB 170 80 SOLNA Phone: + 46 8 55 85 10 00		NAC733/SE_(22366) JARLABERG SICKLAÖN_14:1 ÖVERSIKT		NACKA KOMMUN BYGGLOVENHETEN 2009-01-27 REV	
ISSUE DATE:	DRAWN BY:	REVISION DATE:	REVISION BY:	DRAWING ID:			
2009-01-20	LARSPALMQ	REV_DATE	REV_BY				
COUNTY MUNICIPAL DISCIPLINE				233 0058/2009			



Primärkarta 1:500 5840 5880

 Telef2 Sverige AB Box 62, 164 84 KISTA Phone: + 46 8 56 26 40 00	 NCC Construction Sverige AB 170 80 SOLNA Phone: + 46 8 55 85 10 00	TAB717/SE_(22149) JARLABERG SICKLAÖN_14:1 SITUATIONSPLAN			
		ISSUE DATE: 2009-01-20	DRAWN BY: LARSPALMQ	REVISION DATE: REV_DATE	REVISION BY: REV_BY

Nytt torn
18 meter

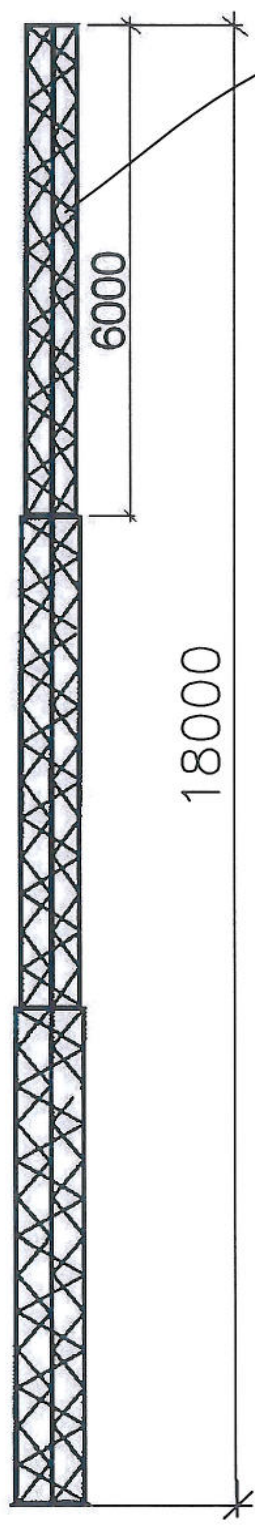

NACKA KOMMUN
BYGGLOVENHETEN
2009 -01- 27
233 0058/2009



Tele2 Sverige AB
Box 62, 164 94 KISTA
Phone: + 46 8 55 25 40 00



NCC Construction Sverige AB
170 80 SOLNA
Phone: + 46 8 55 85 10 00

TAB717/SE_(22149)
JARLABERG
SICKLAÖN_14:1
TORNVY

ISSUE DATE:	DRAWN BY:	REVISION DATE:	REVISION BY:	DRAWING ID:	REV
2009-01-20	LARSPALMQ	REV_DATE	REV_BY		

COUNTY MUNICIPAL DISCIPLINE